



1 FINISHED FLOOR PLAN
1/2" = 1'-0"

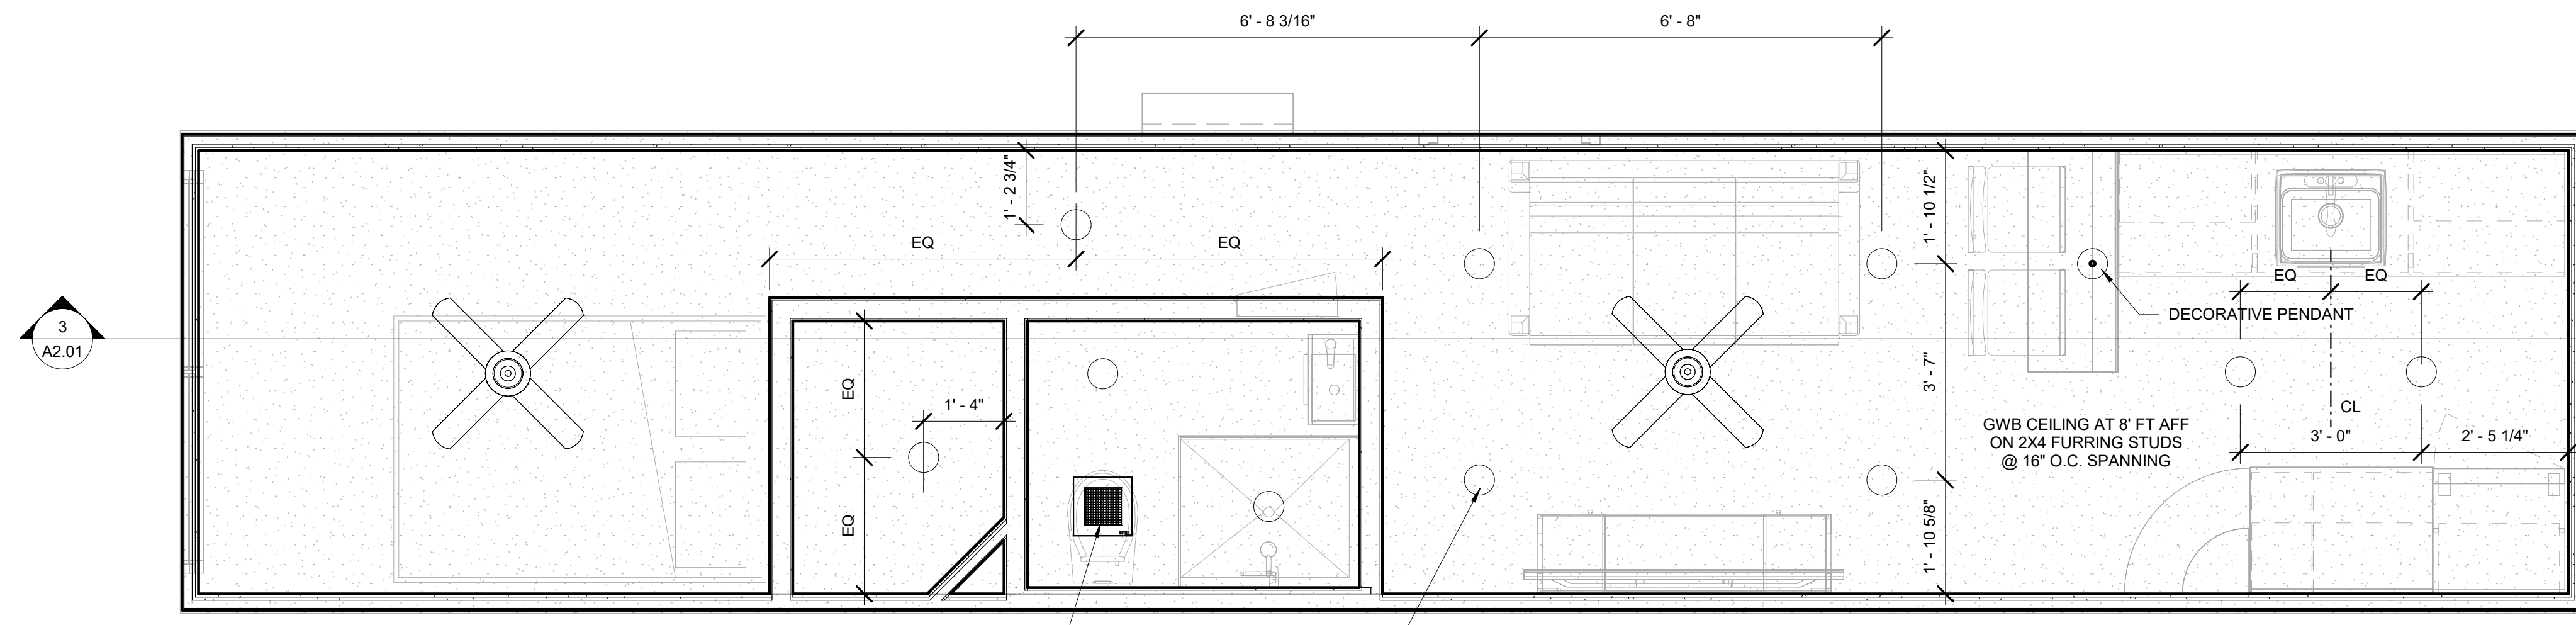


2 REFLECTED CEILING PLAN
1/2" = 1'-0"

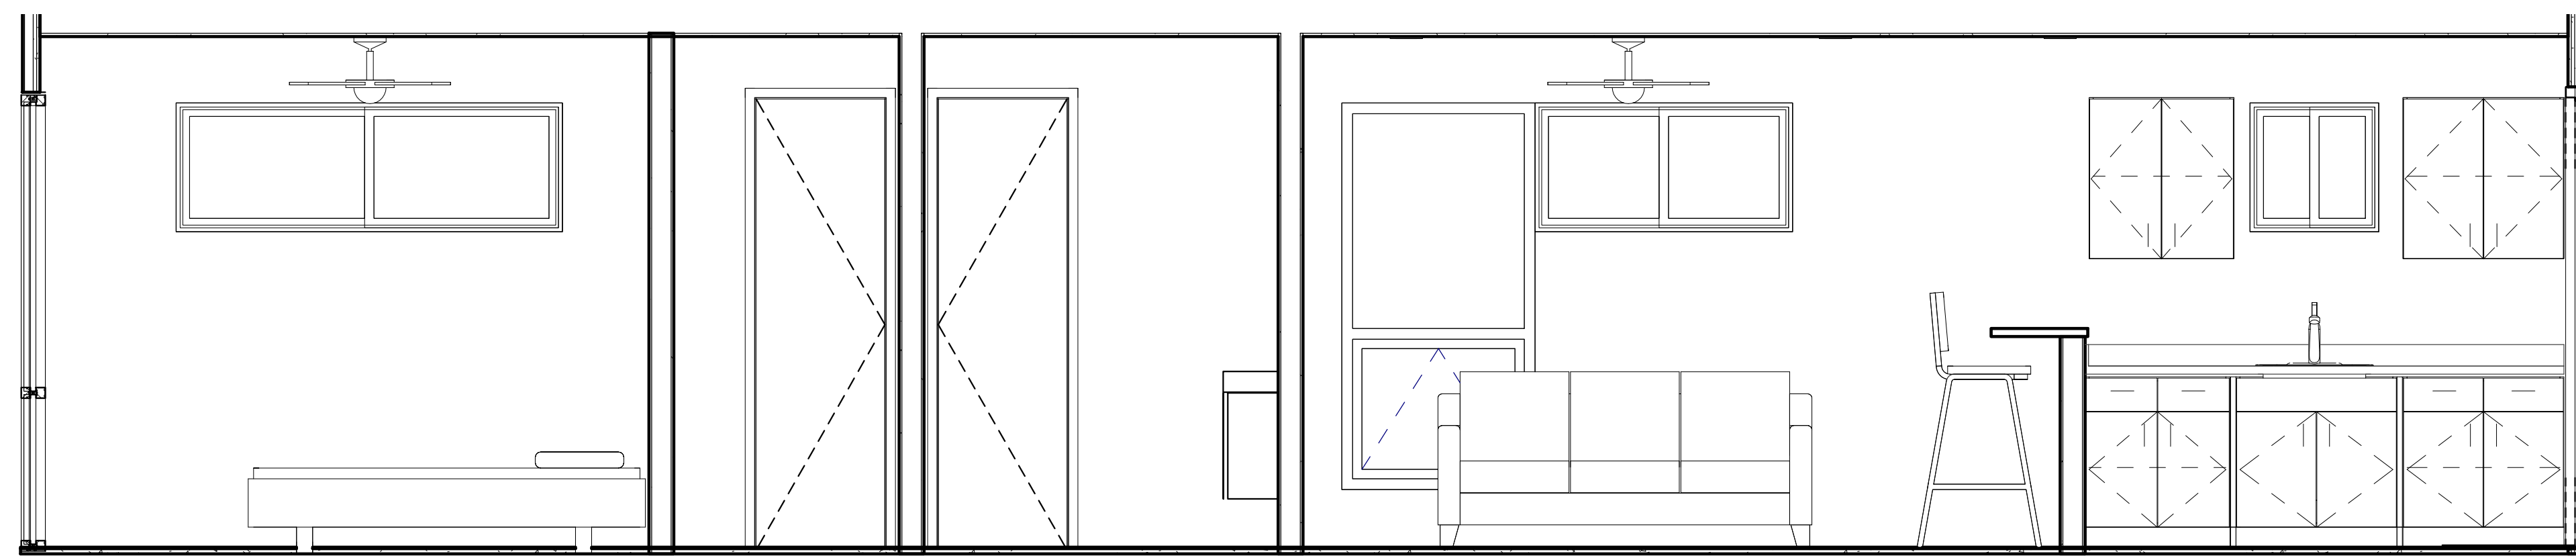

3 LONGITUDINAL SECTION
1/2" = 1'-0"

THIS DRAWING IS AN INSTRUMENT OF SERVICE AND IN THE PROPERTY OF FISHER KOPPENHAFFER, PA AND IT SHALL NEVER BE REPRODUCED IN WHOLE OR IN PART WITHOUT THE EXPRESS WRITTEN PERMISSION OF FISHER KOPPENHAFFER, PA.

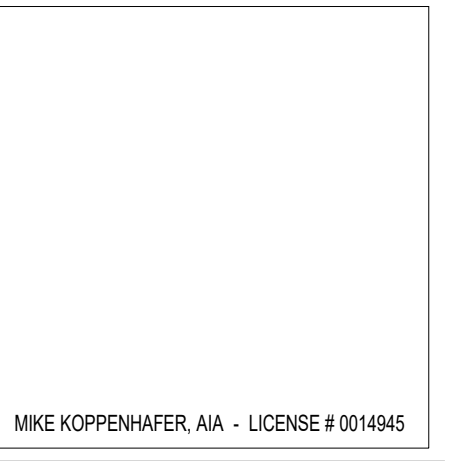

REVISIONS:

DATE: 3/27/19

TYPICAL UNIT PLANS/SECTION

DRAWN BY: Author
CHECKED BY: Checker
PROJECT NUMBER: 2019-03

A2.01